

PROPERTY	Villa No 7		
PROJECT	Prengos Sea View		
4 Bed	NOT TO SCALE	Date : Jan 2012	




## GROUND FLOOR PLAN

PROPERTY	Villa No 7	
PROJECT	Prengos Sea View	
4 Bed	NOT TO SCALE	Date : Jan 2012



## SITE PLAN

PROPERTY	Villa No 7	
PROJECT	Prengos Sea View	
4 Bed	NOT TO SCALE	Date : Jan 2012

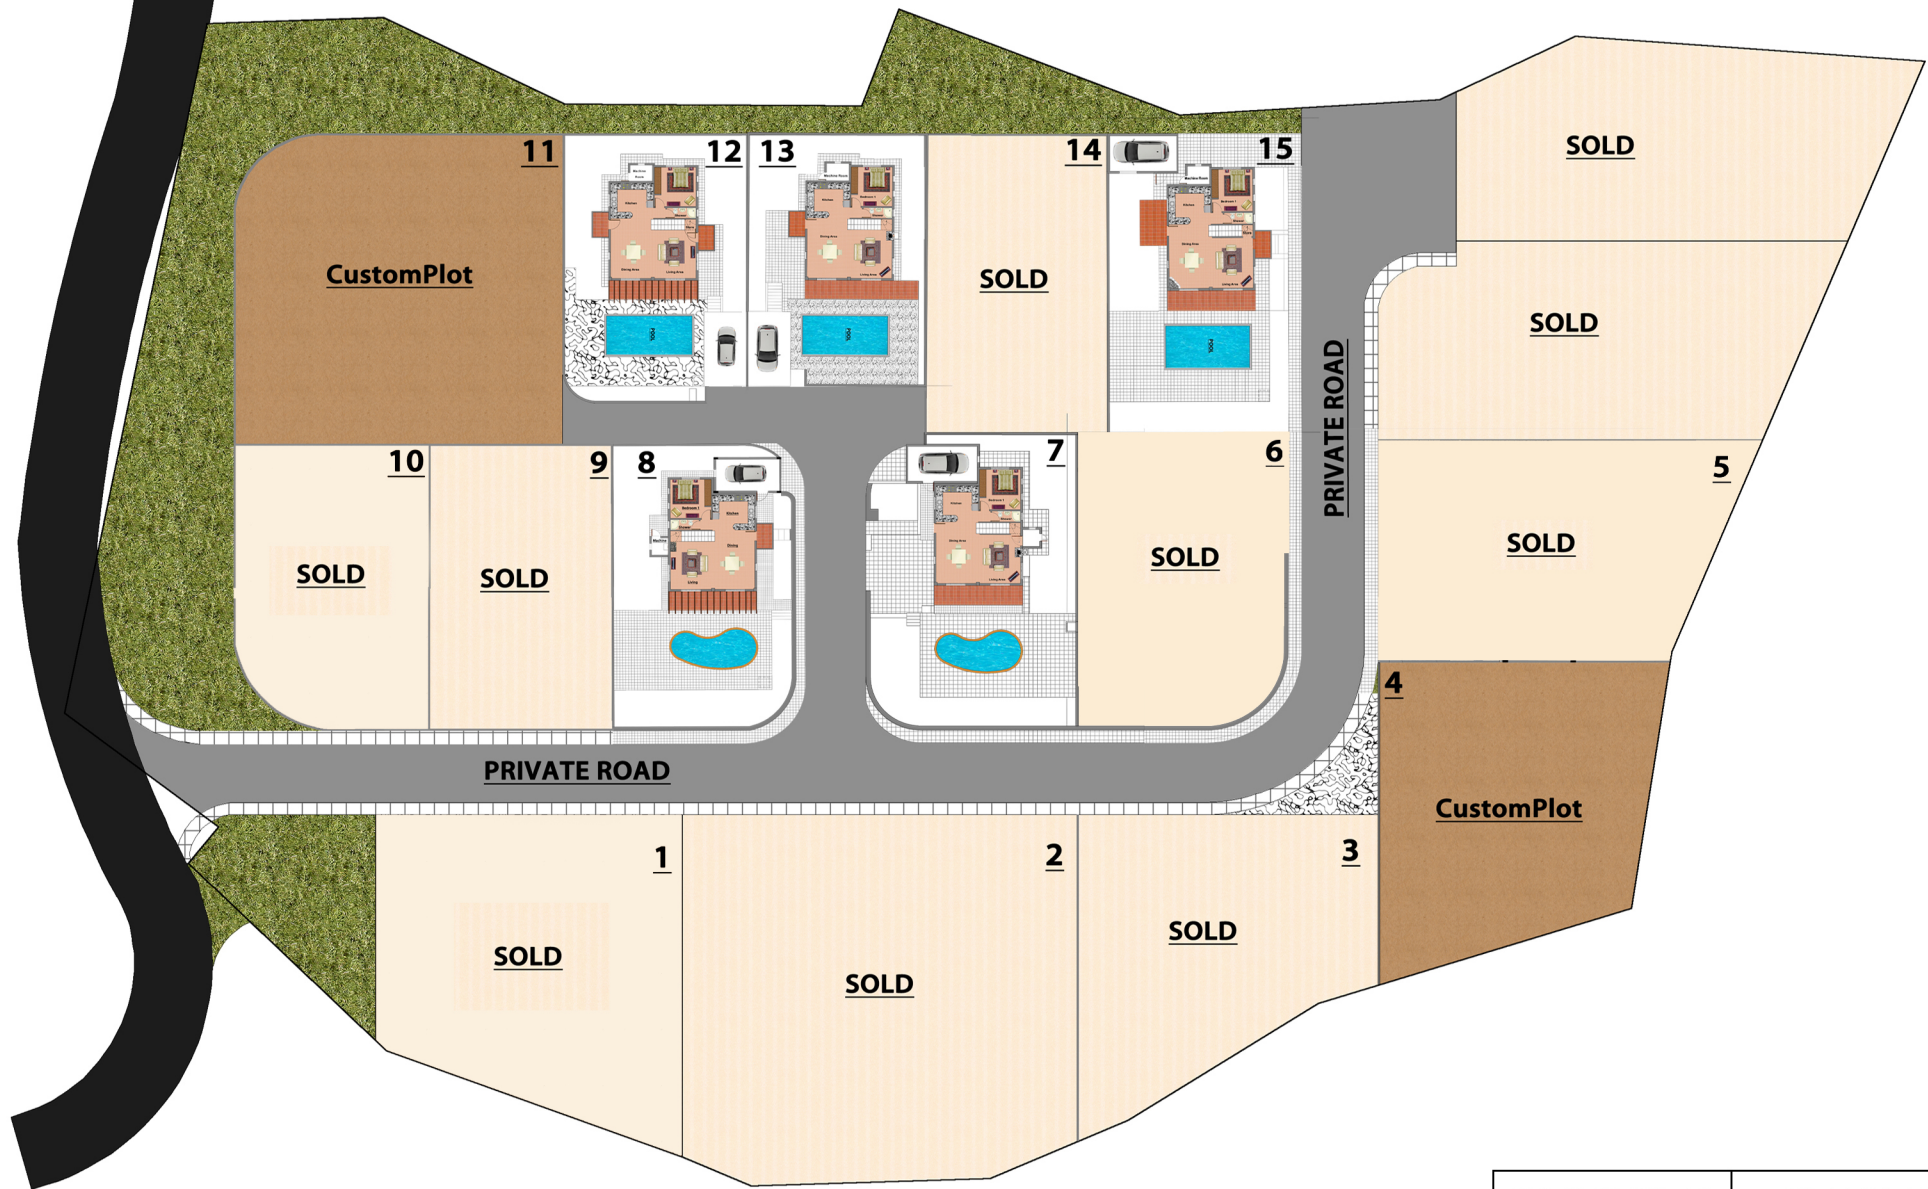

## SITE PLAN

PROPERTY		SITE PLAN	
PROJECT		Prengos Sea View	
3 Bed		NOT TO SCALE	Date : Jan 2012