




**FIRST FLOOR PLAN**

PROPERTY	Villa No 8		
PROJECT	Prengos Seaview		
3 Bed	NOT TO SCALE	Date : Oct 2011	



## GROUND FLOOR PLAN


PROPERTY	Villa No 8	
PROJECT	Prengos Seaview	
3 Bed	NOT TO SCALE	Date : Oct 2011

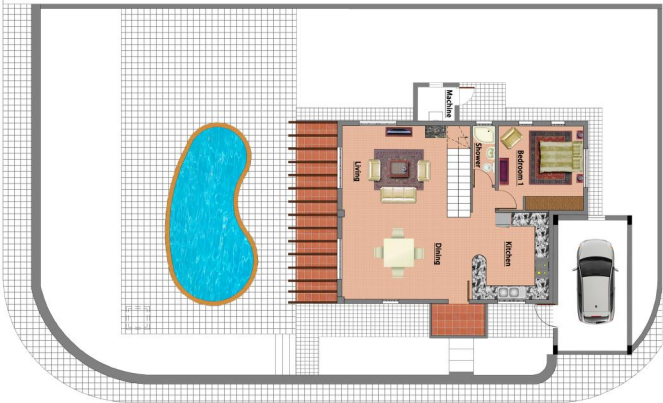

## SITE PLAN

ROAD

PROPERTY	Villa No 8	
PROJECT	Prengos Seaview	
3 Bed	NOT TO SCALE	Date : Oct 2011

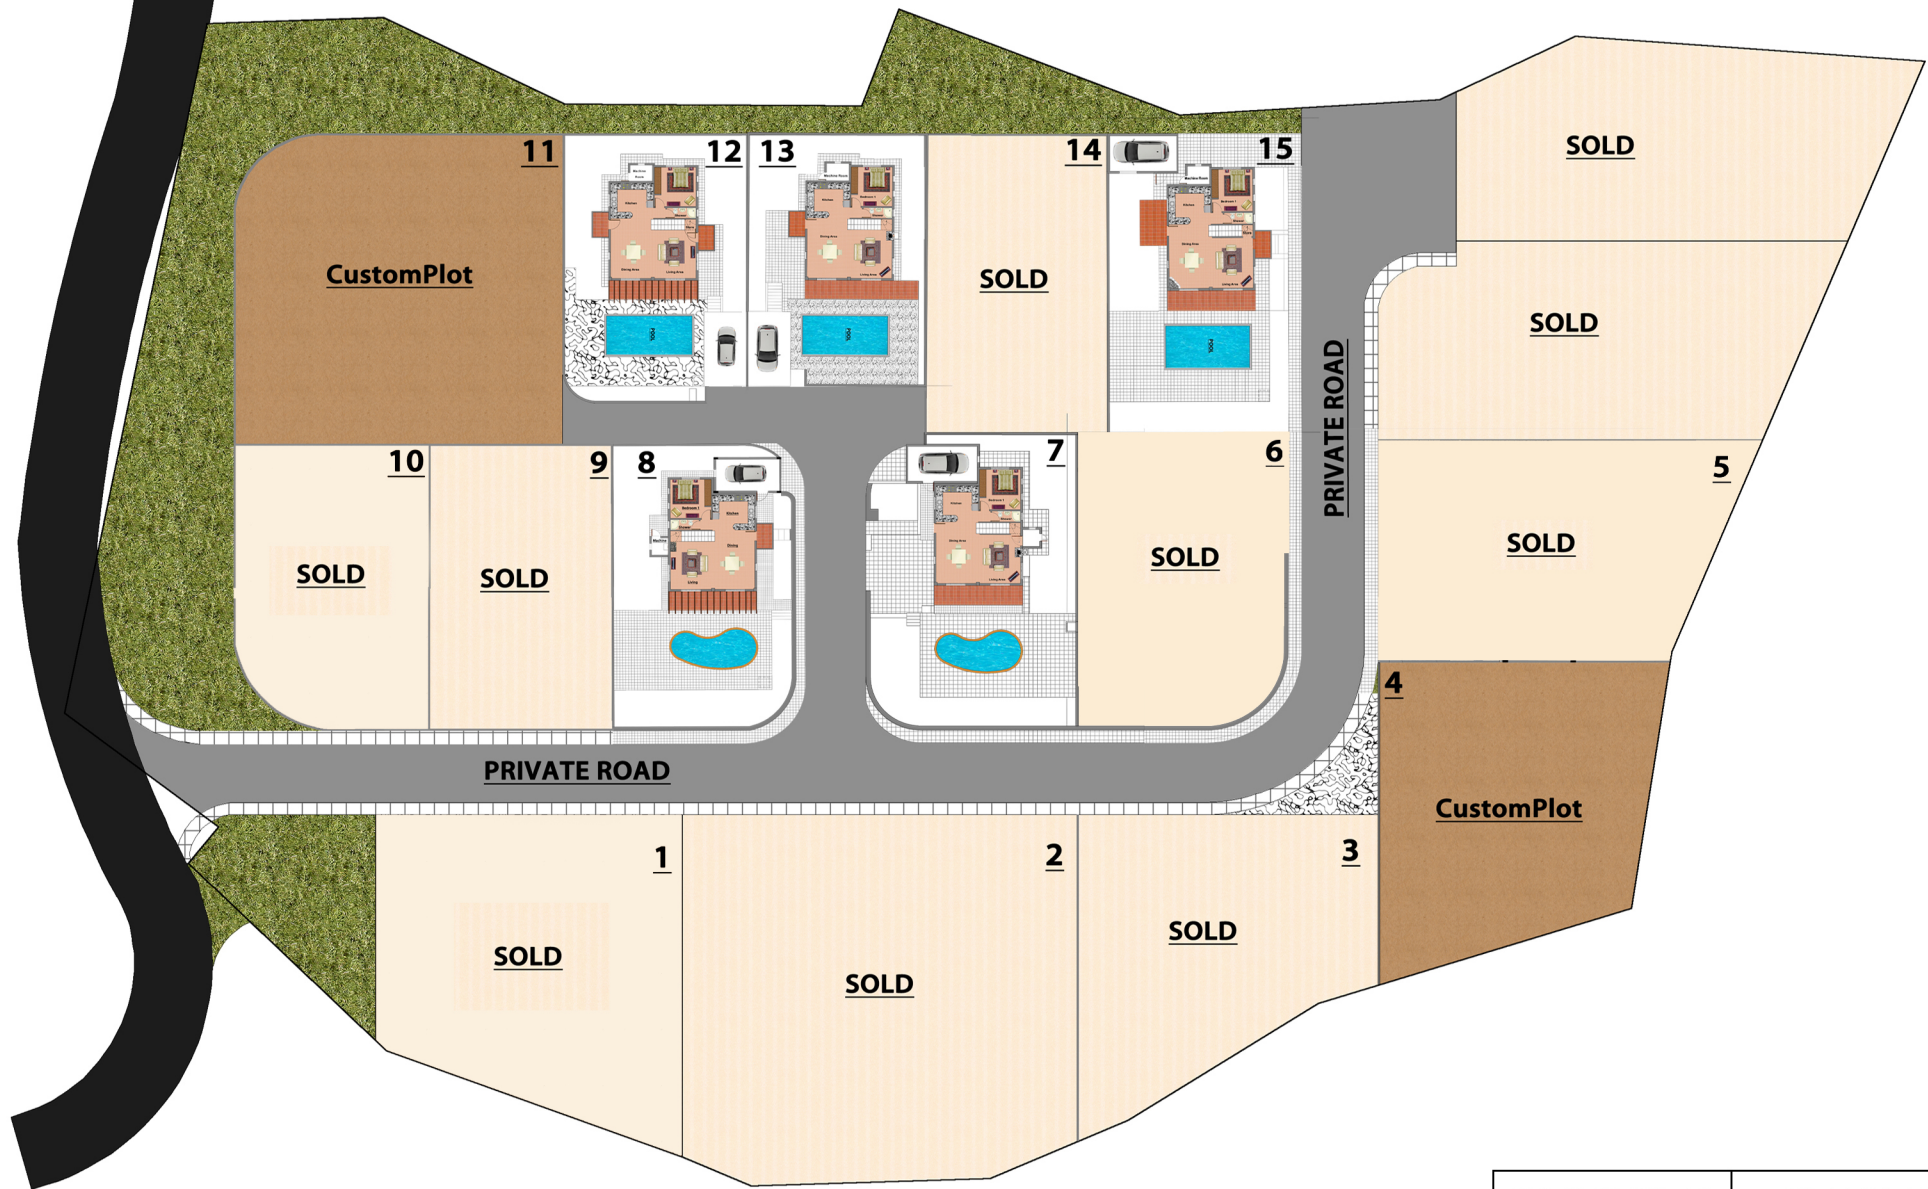

## SITE PLAN

PROPERTY		SITE PLAN	
PROJECT		Prengos Sea View	
3 Bed		NOT TO SCALE	Date : Jan 2012